


- ICE PAD
- CHANGE ROOMS
- JUNIOR HOCKEY AREA
- LOBBY/PUBLIC SPACE
- MEETING & MULTIPURPOSE ROOM
- ADMINISTRATIVE/OFFICES/CONCESSION
- STORAGE & SERVICE SPACES


**OPTION 1**  
GROUND FLOOR COMMUNITY ROOM

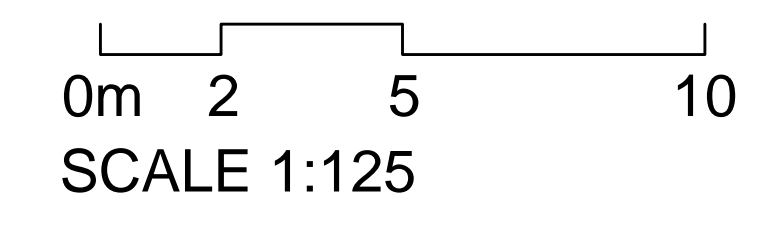

**GROUND FLOOR PLAN**  
July 31, 2017

**A1**



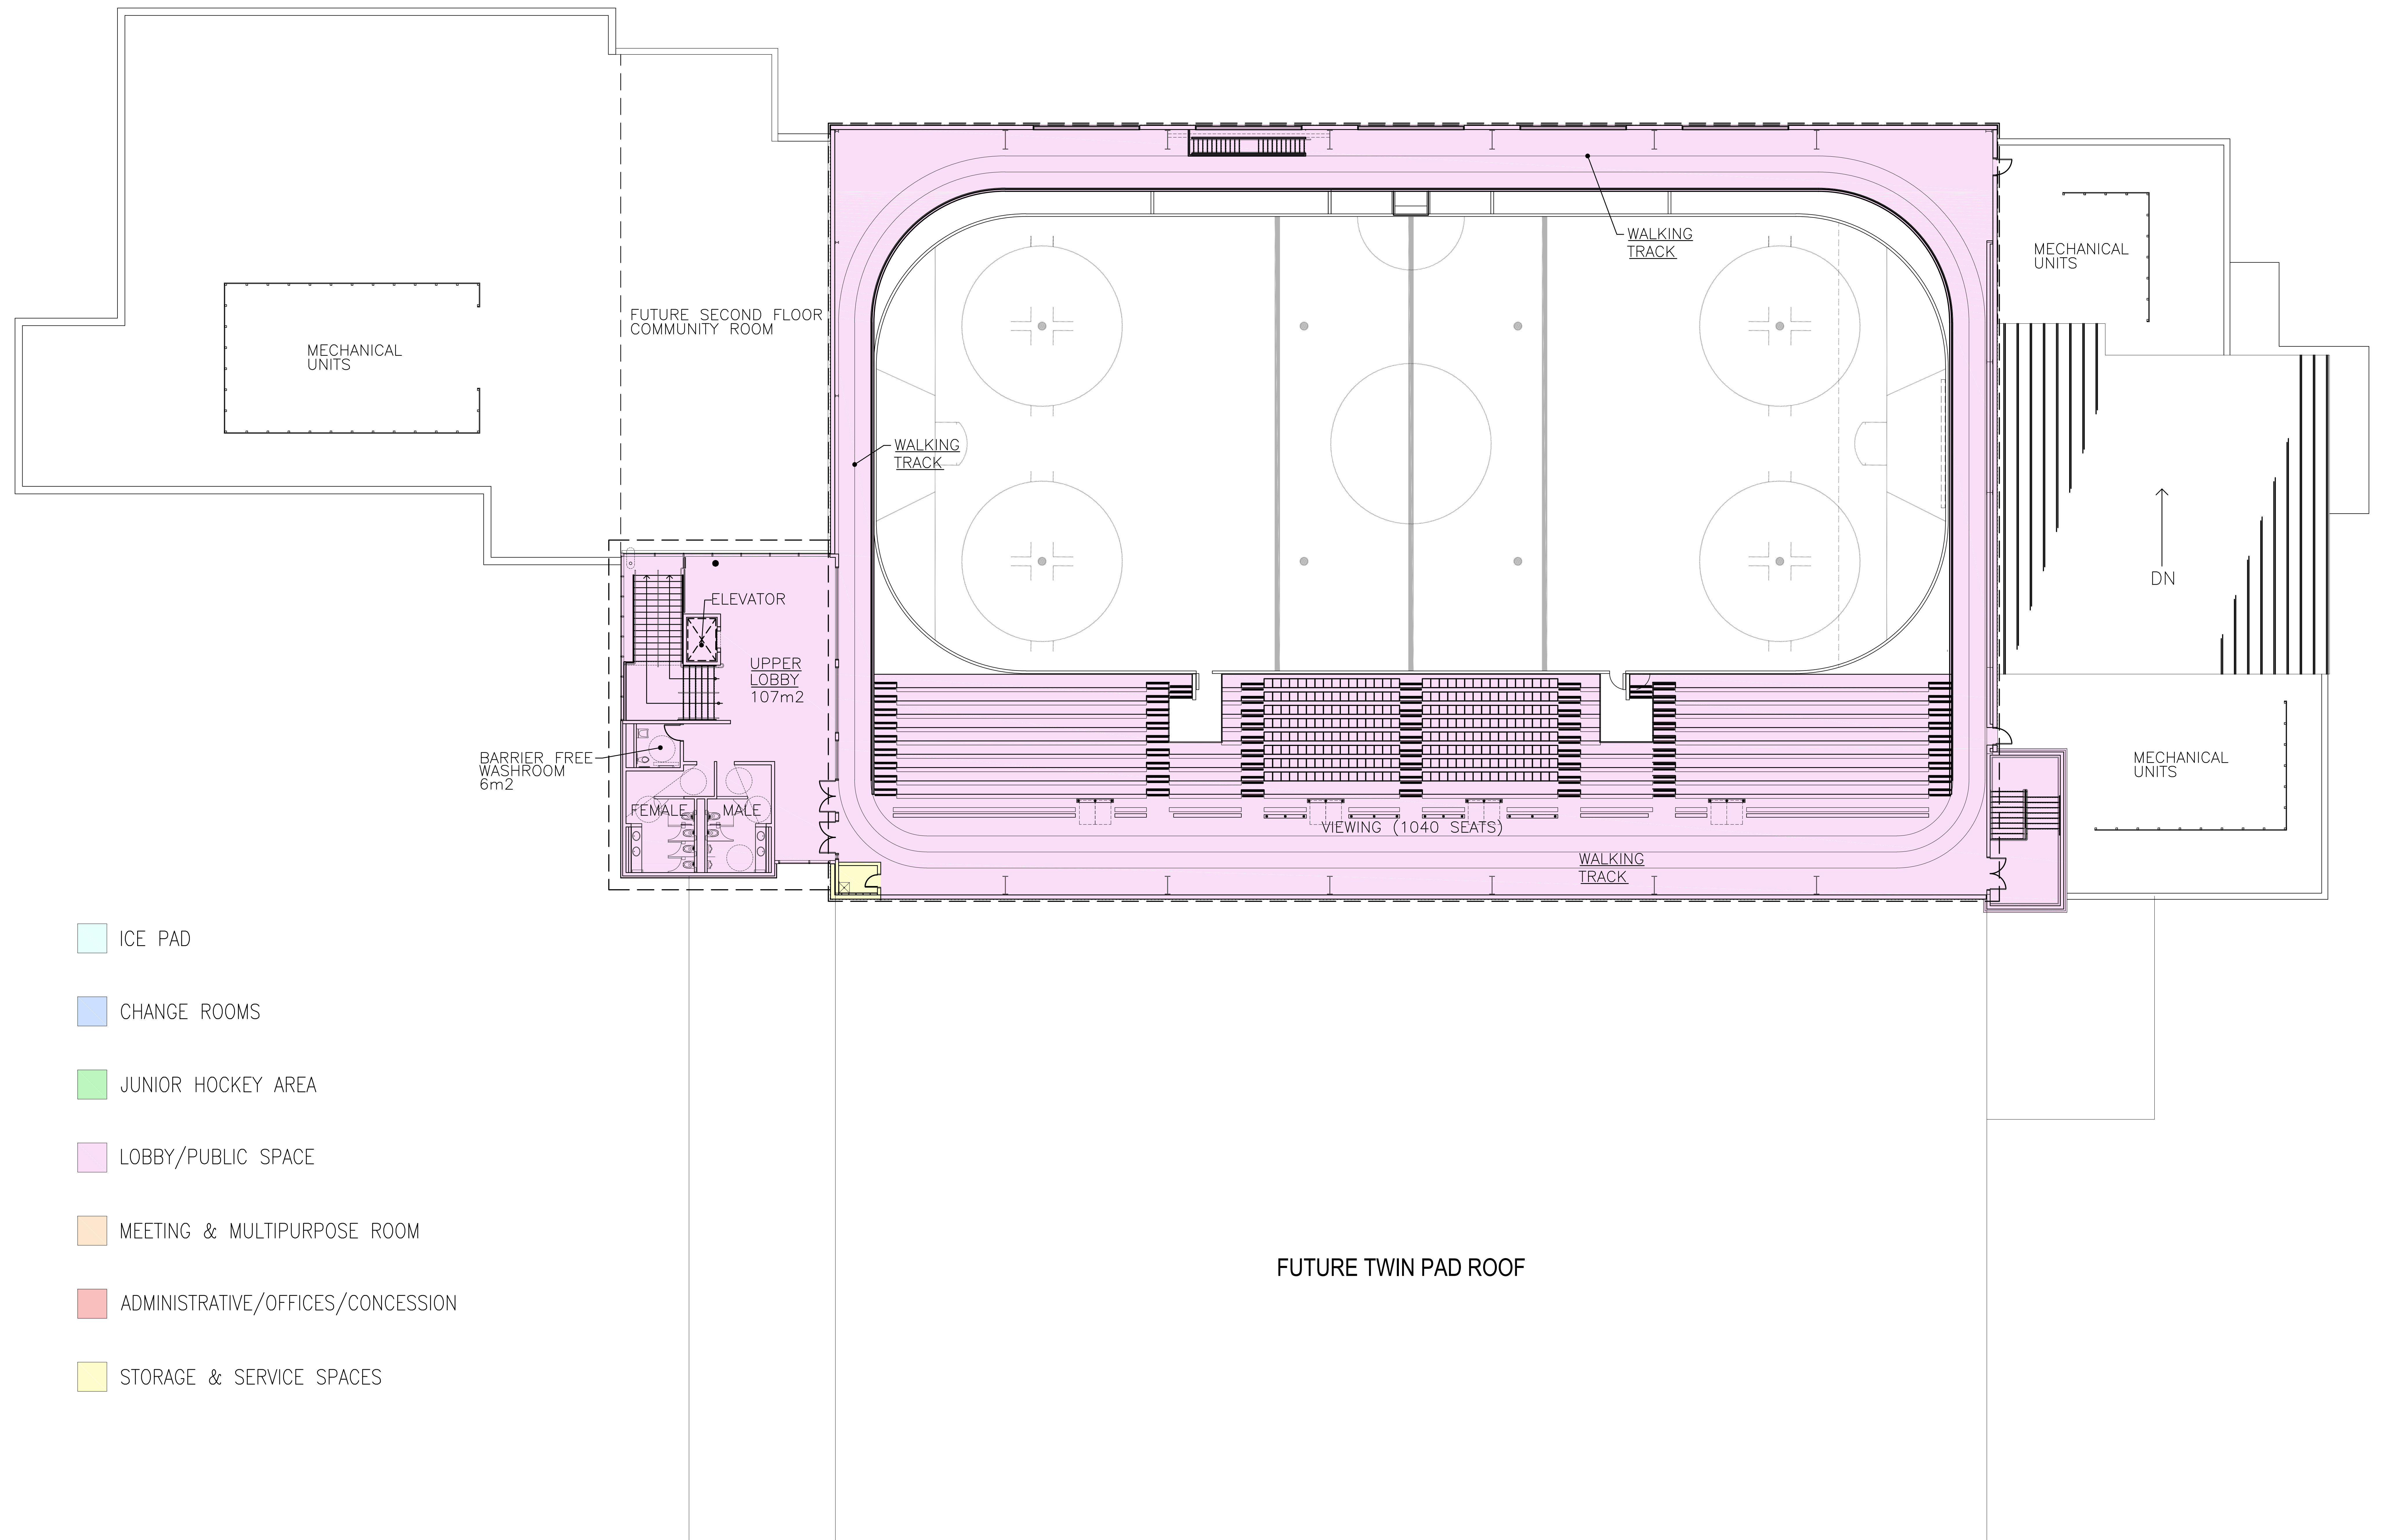

- ICE PAD
- CHANGE ROOMS
- JUNIOR HOCKEY AREA
- LOBBY/PUBLIC SPACE
- MEETING & MULTIPURPOSE ROOM
- ADMINISTRATIVE/OFFICES/CONCESSION
- STORAGE & SERVICE SPACES

**OPTION 1**  
GROUND FLOOR COMMUNITY ROOM

0m 2 5 10  
SCALE 1:125

**SECOND FLOOR PLAN**  
July 31, 2017

**A2**