




Jason McBride Shelter

PDF - 1.1 MB



JASON MCBRIDE


MARCH 27/25
TERRY BAKER

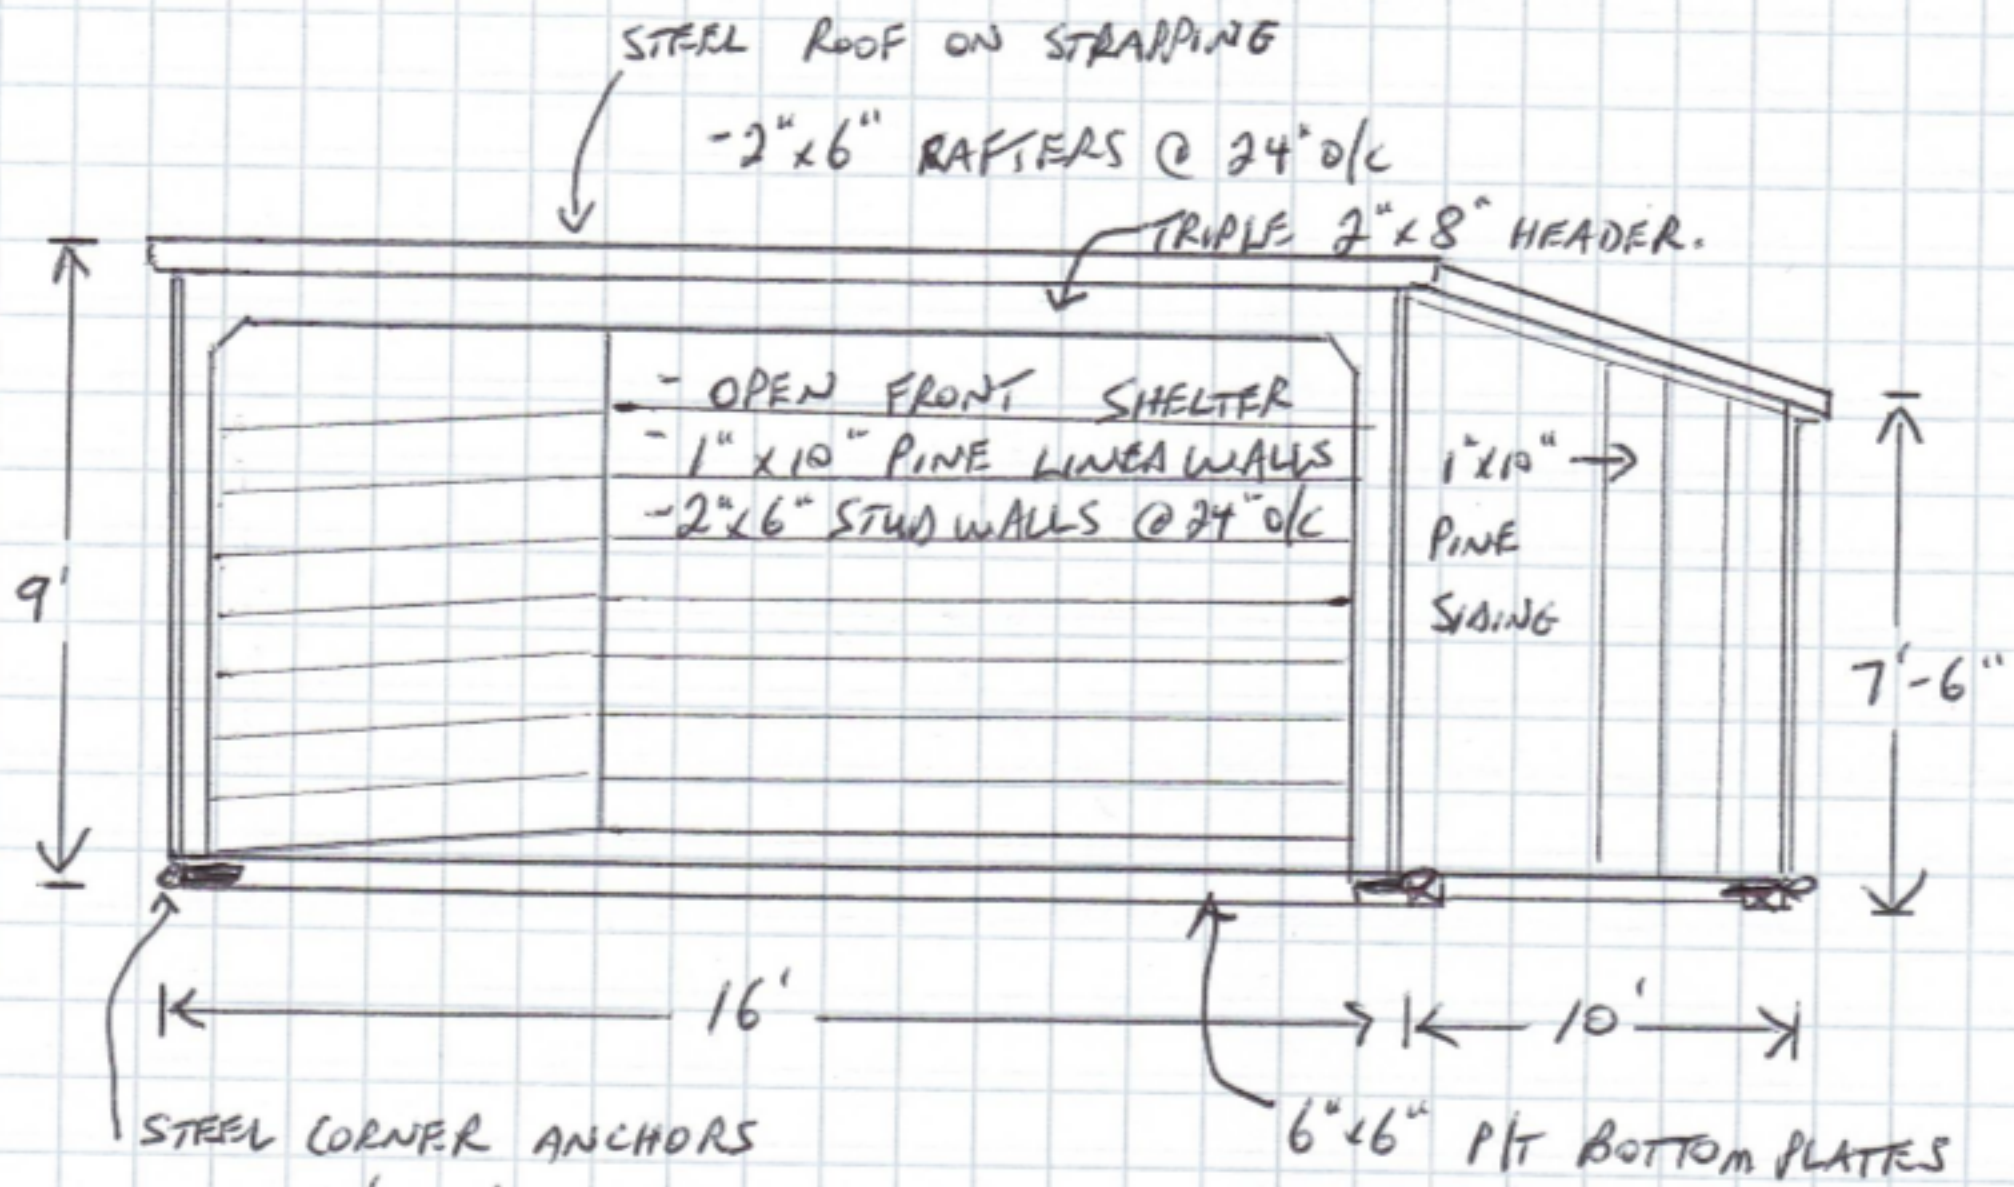

- 10' x 16' HORSE SHELTER
- 6"x16" P/T BOTTOM PLATES ON ALL SIDES
- 2"x6" STUD WALLS ON 24" CENTERS
- 2"x6" RAFTERS ON 24" CENTERS
- STEEL / STRAPPING ROOF
- WALLS LINED WITH 1"x10" PINE INSIDE
- EXTERIOR WALLS WITH 1"x10" PINE SIDING

JASON MCBRIDE

MARCH 27/25
TERRY BAKER

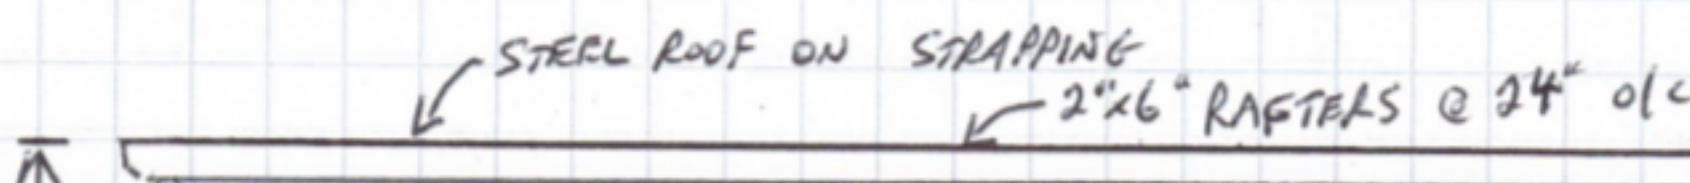

Open Micro...365 (Office)



NO FLOOR

7'-6"

